



Pre-Reclamation Cross Section

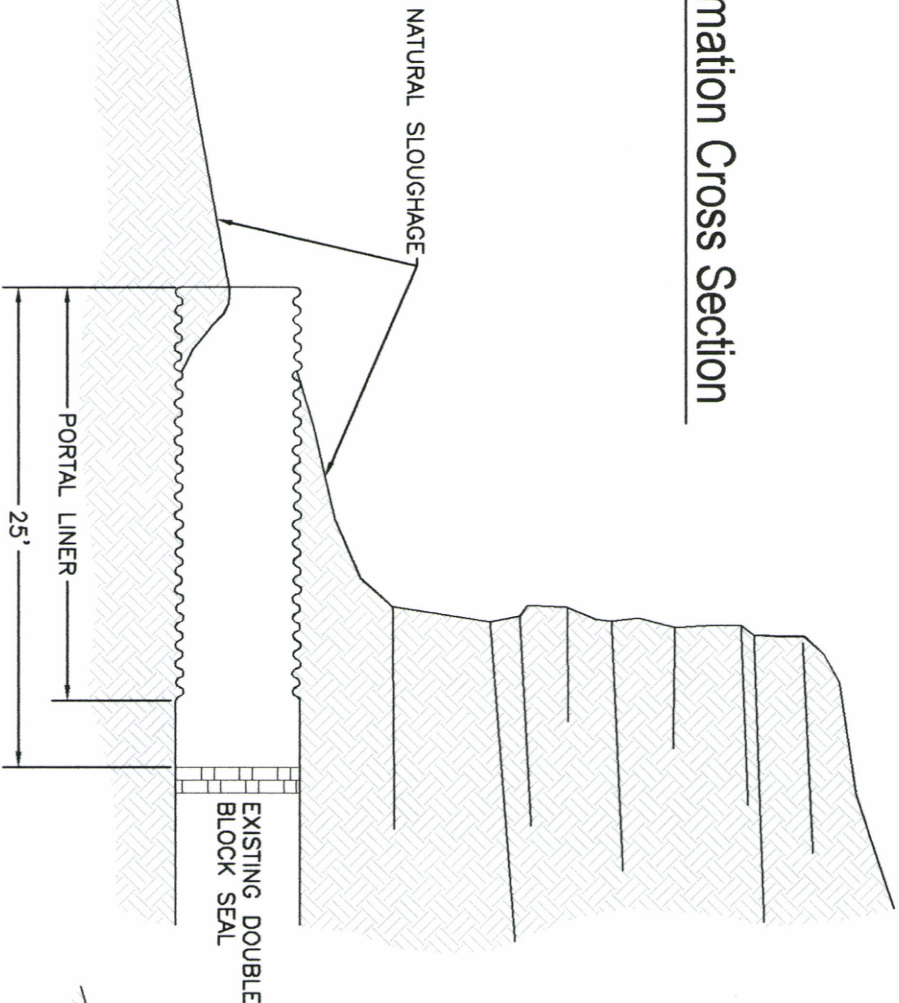


Post-Reclamation Cross Section

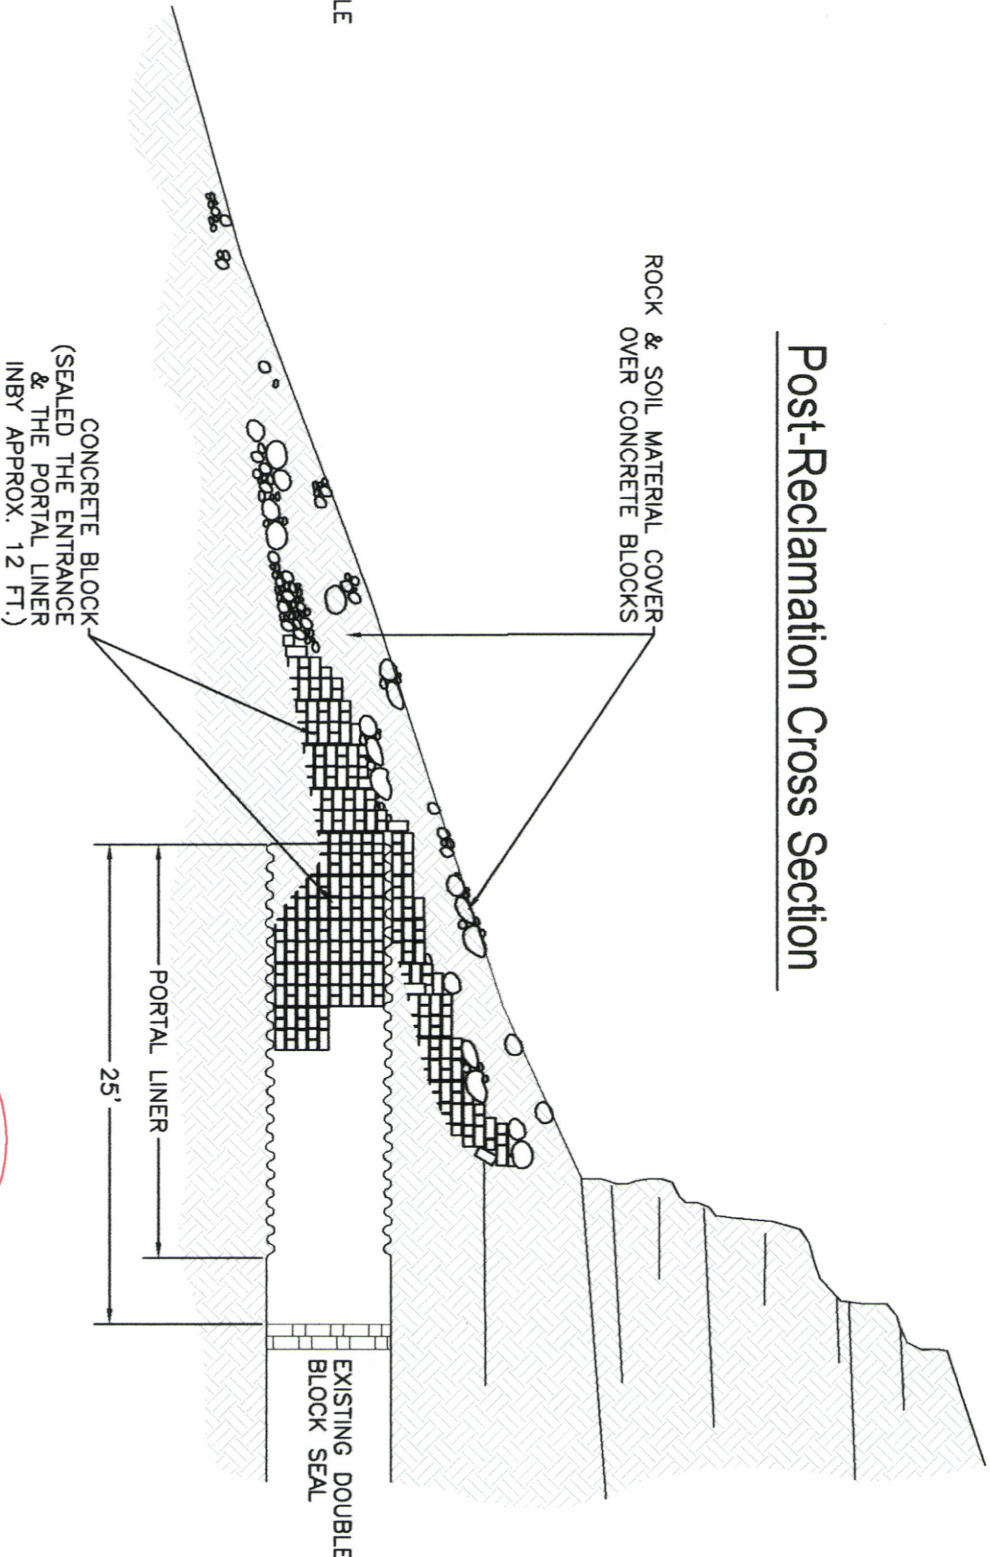

Pre-Reclamation Photograph



Post-Reclamation Photograph

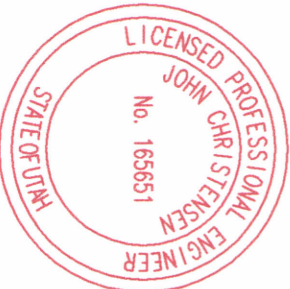

I, JOHN CHRISTENSEN BEING A REGISTERED PROFESSIONAL ENGINEER IN THE STATE OF UTAH, DO HEREBY CERTIFY THAT THE INFORMATION CONTAINED ON THIS DRAWING IS TRUE AND ACCURATE TO THE BEST OF MY KNOWLEDGE AND BELIEF.

JOHN CHRISTENSEN NO. 165651

DATE

John Christensen 11-19-02

CAD FILE NAME/DISK#: P:\080\WAVE GULCH PORTALS CROSS SECTIONS

ENERGY WEST
MINING COMPANY
HUNTINGTON, UTAH 84528

DES-BEE-DOVE MINES
MAPLE GULCH PORTAL
BEEHIVE MINE: 10TH EAST

DRAWN BY: K. LARSEN

SCALE: 1"=10'

DRAWING #: ...

DATE: SEPTEMBER 17, 2002

SHEET 1 OF 1 REV. ---